



PDQ Manufacturing
 2230 Embassy Dr.
 Lancaster, PA 17603
 833-273-7832
 Fax: 717-656-6892
 www.pdqlocks.com

Installation Template for VizPIN Powered Sectional Mortise Locksets

THIS SIDE OF TEMPLATE FOR INSIDE OF LH/LHR DOORS

VZ-9701 REV0

ANSI STANDARD:

MRS SERIES MORTISE LOCKS ARE INSTALLED FOLLOWING THE DOOR AND FRAME REQUIREMENTS FOUND IN ANSI/BHMA A156.13.

DOORS:




REINFORCEMENT IS REQUIRED PER ANSI A115.1.

DOOR THICKNESS:

STANDARD DOOR THICKNESS IS 1-3/4". CONSULT FACTORY FOR OTHER DOOR SIZES.

SILENCERS AND WEATHER STRIPPING:

PROVISIONS MUST BE MADE TO ALLOW PROPER DOOR CLOSURE WHEN USING DOOR SILENCERS, WEATHER STRIPPING OR SOUND PROOFING.

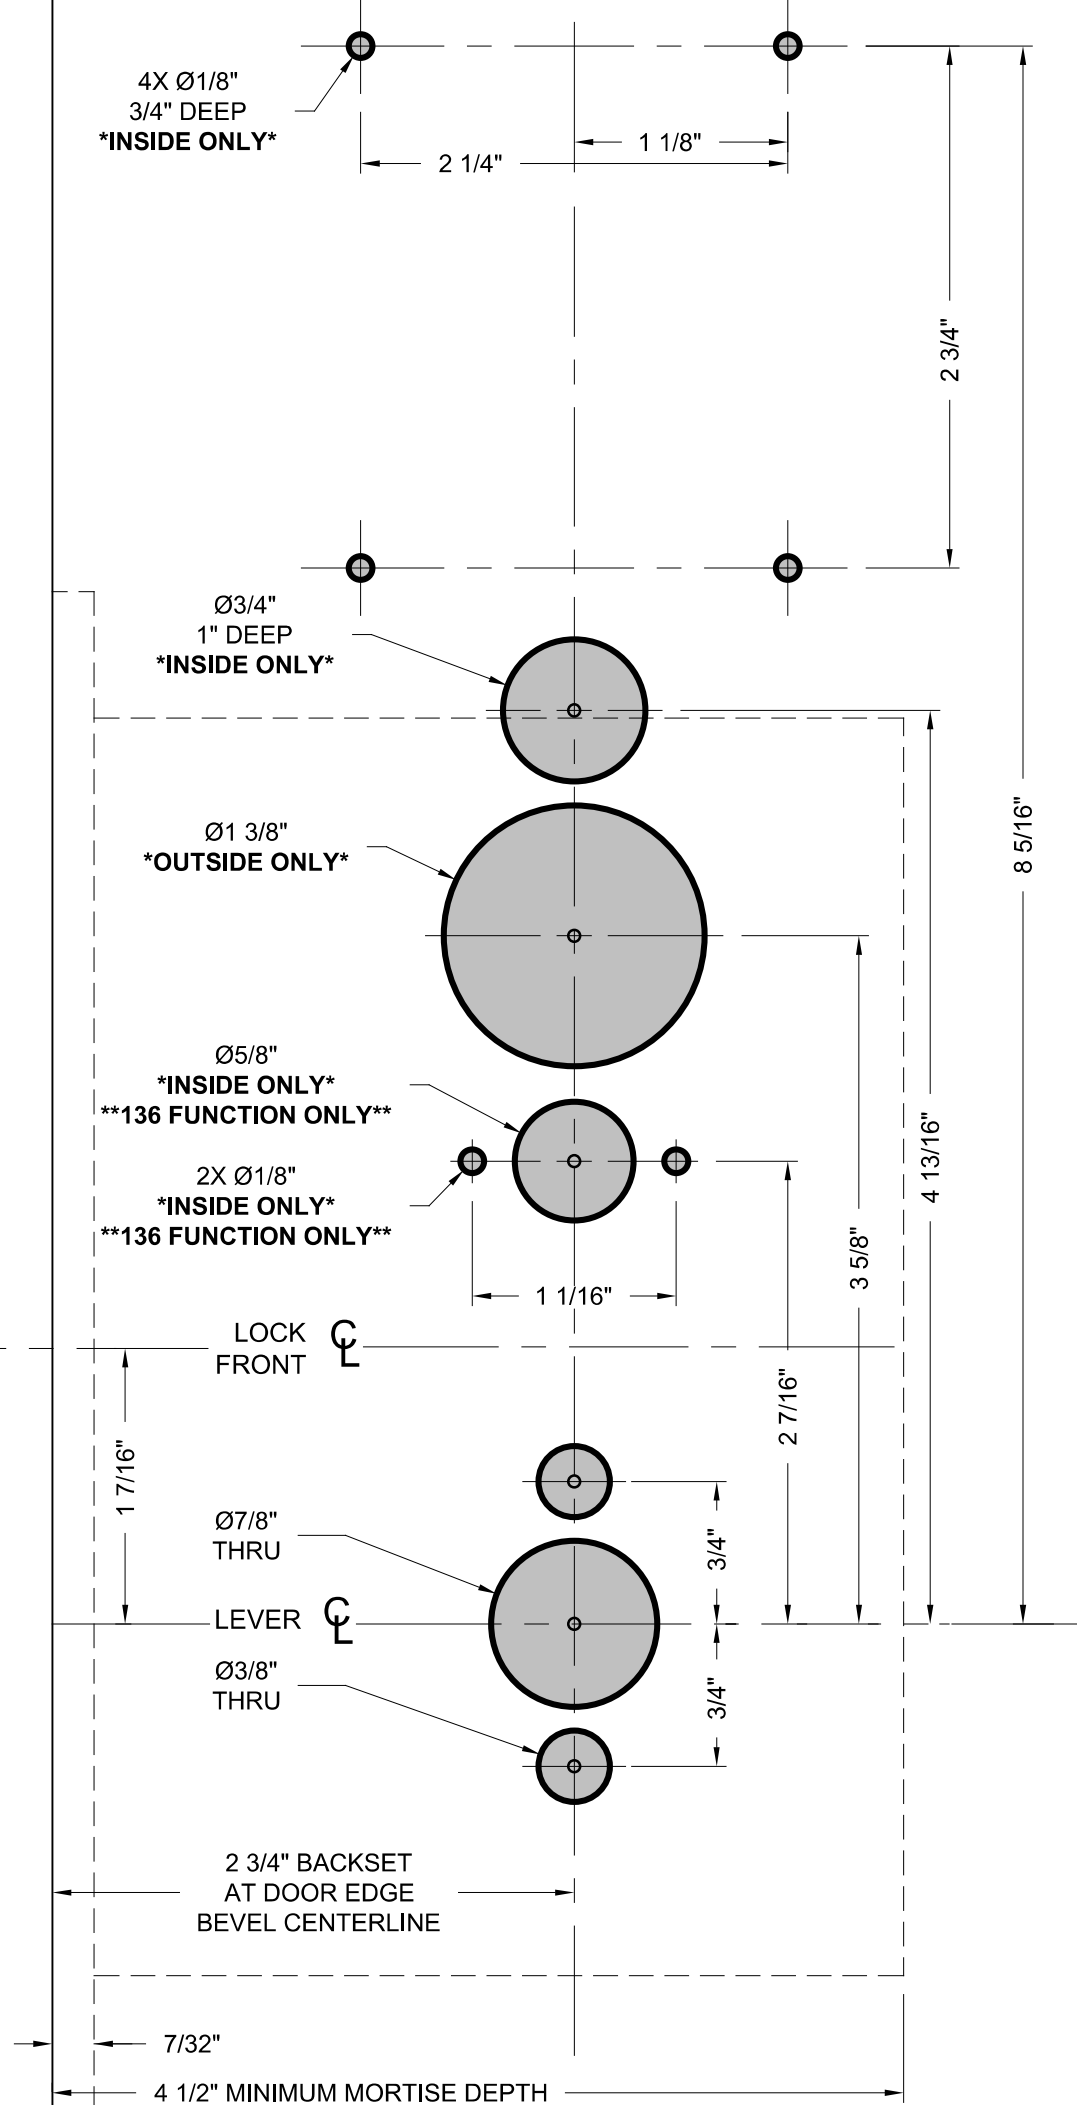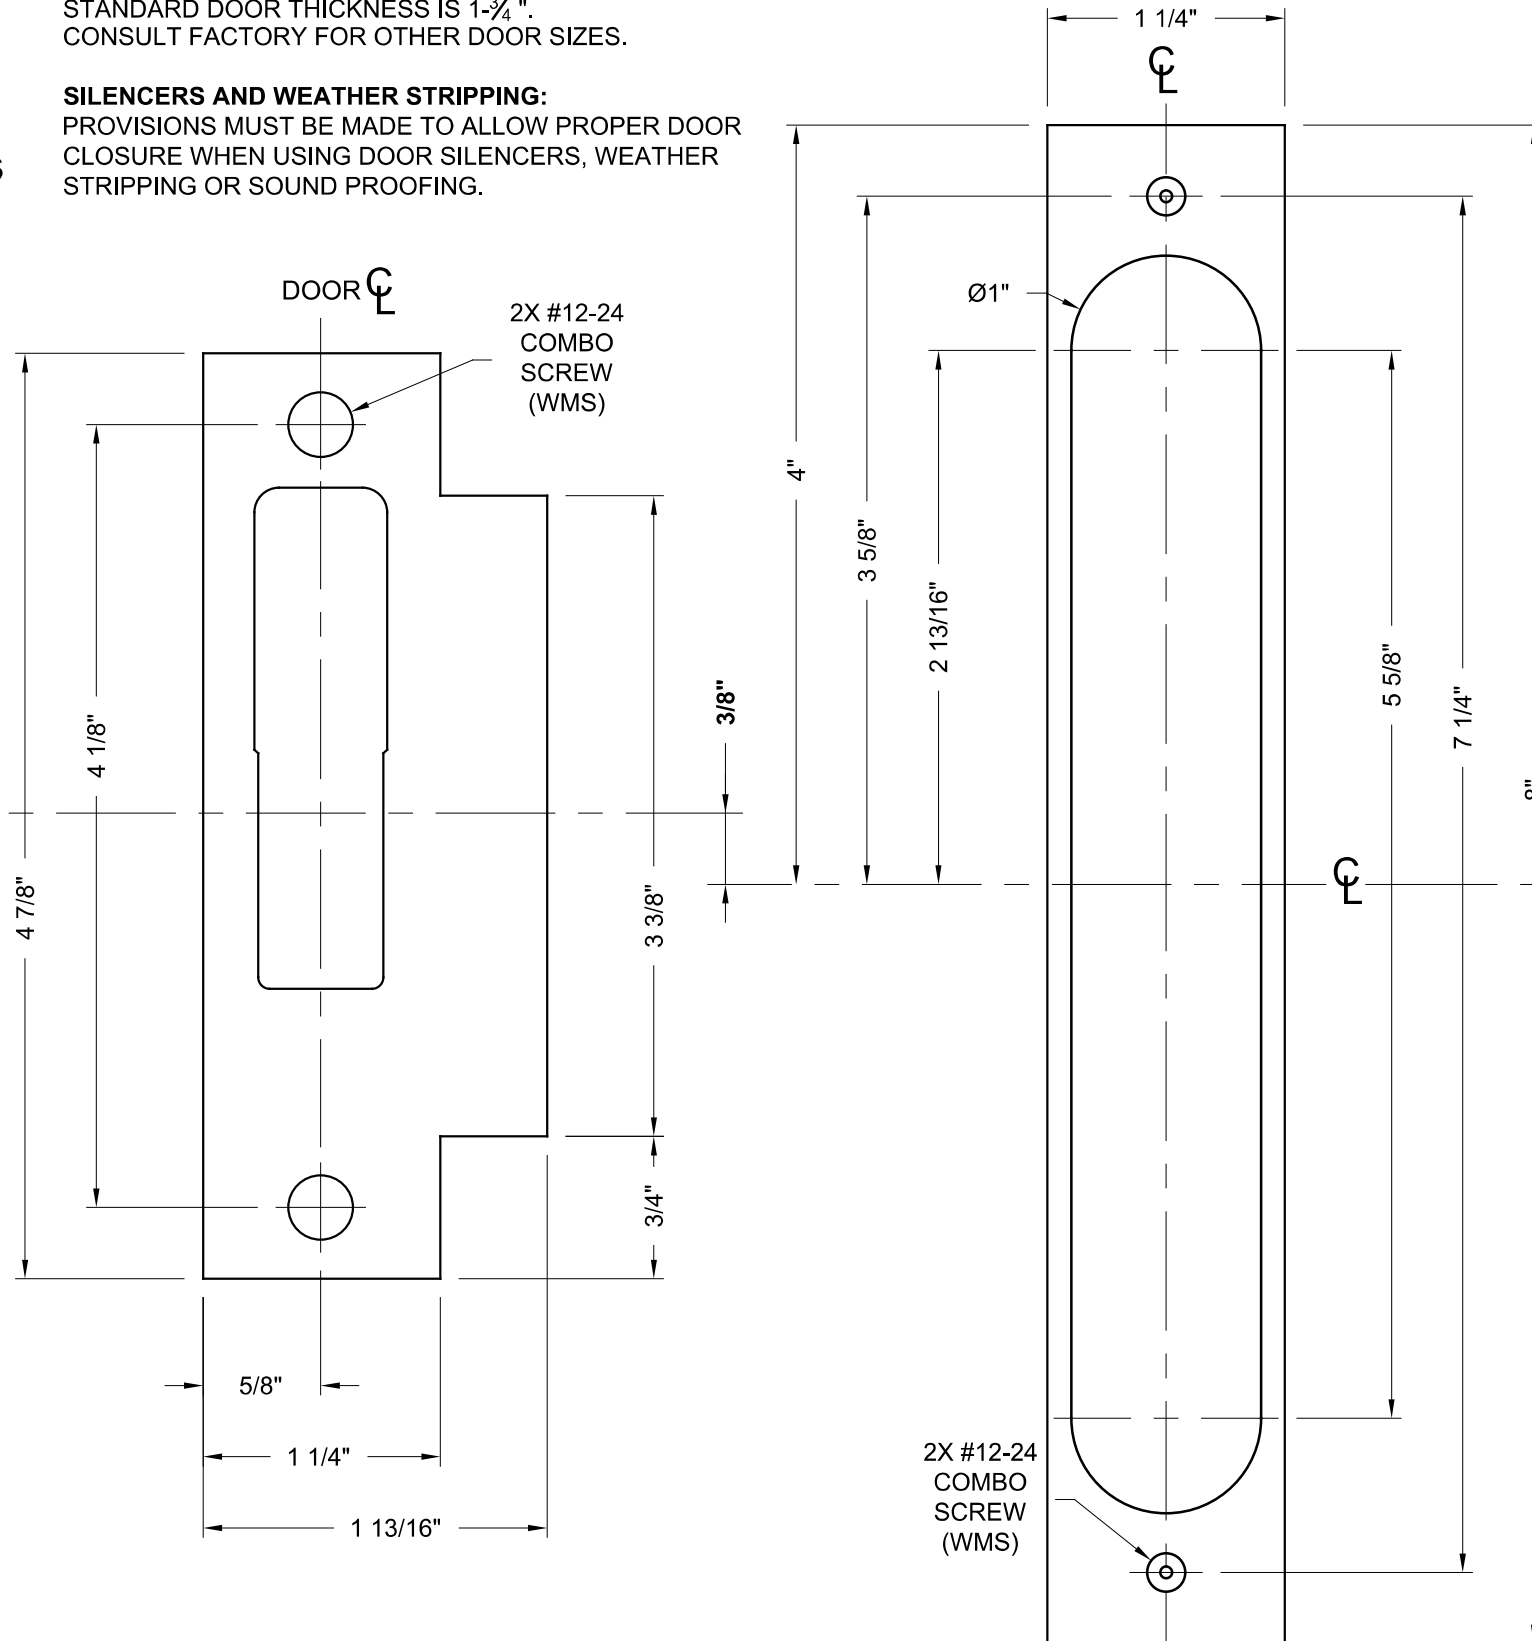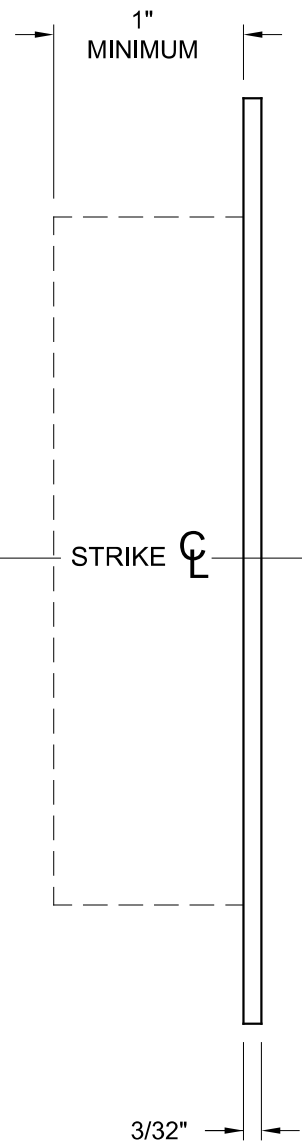

THIS SIDE OF TEMPLATE FOR INSIDE OF RH/RHR DOORS

VZ-9701 REV0



PDQ Manufacturing
2230 Embassy Dr.
Lancaster, PA 17603
833-273-7832
Fax: 717-656-6892
www.pdqlocks.com

ANSI STANDARD:
MRS SERIES MORTISE LOCKS ARE INSTALLED
FOLLOWING THE DOOR AND FRAME REQUIREMENTS
FOUND IN ANSI/BHMA A156.13.

DOORS:
REINFORCEMENT IS REQUIRED PER ANSI A115.1.

DOOR THICKNESS:
STANDARD DOOR THICKNESS IS 1-3/4".
CONSULT FACTORY FOR OTHER DOOR SIZES.

SILENCERS AND WEATHER STRIPPING:
PROVISIONS MUST BE MADE TO ALLOW PROPER DOOR
CLOSURE WHEN USING DOOR SILENCERS, WEATHER
STRIPPING OR SOUND PROOFING.

**Installation
Template for
VizPIN Powered
Sectional
Mortise Locksets**

